

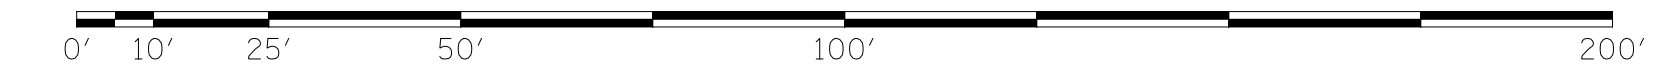


1st Floor

1/22/2008 10:31:57 AM \\s111


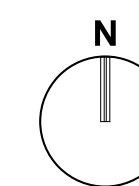


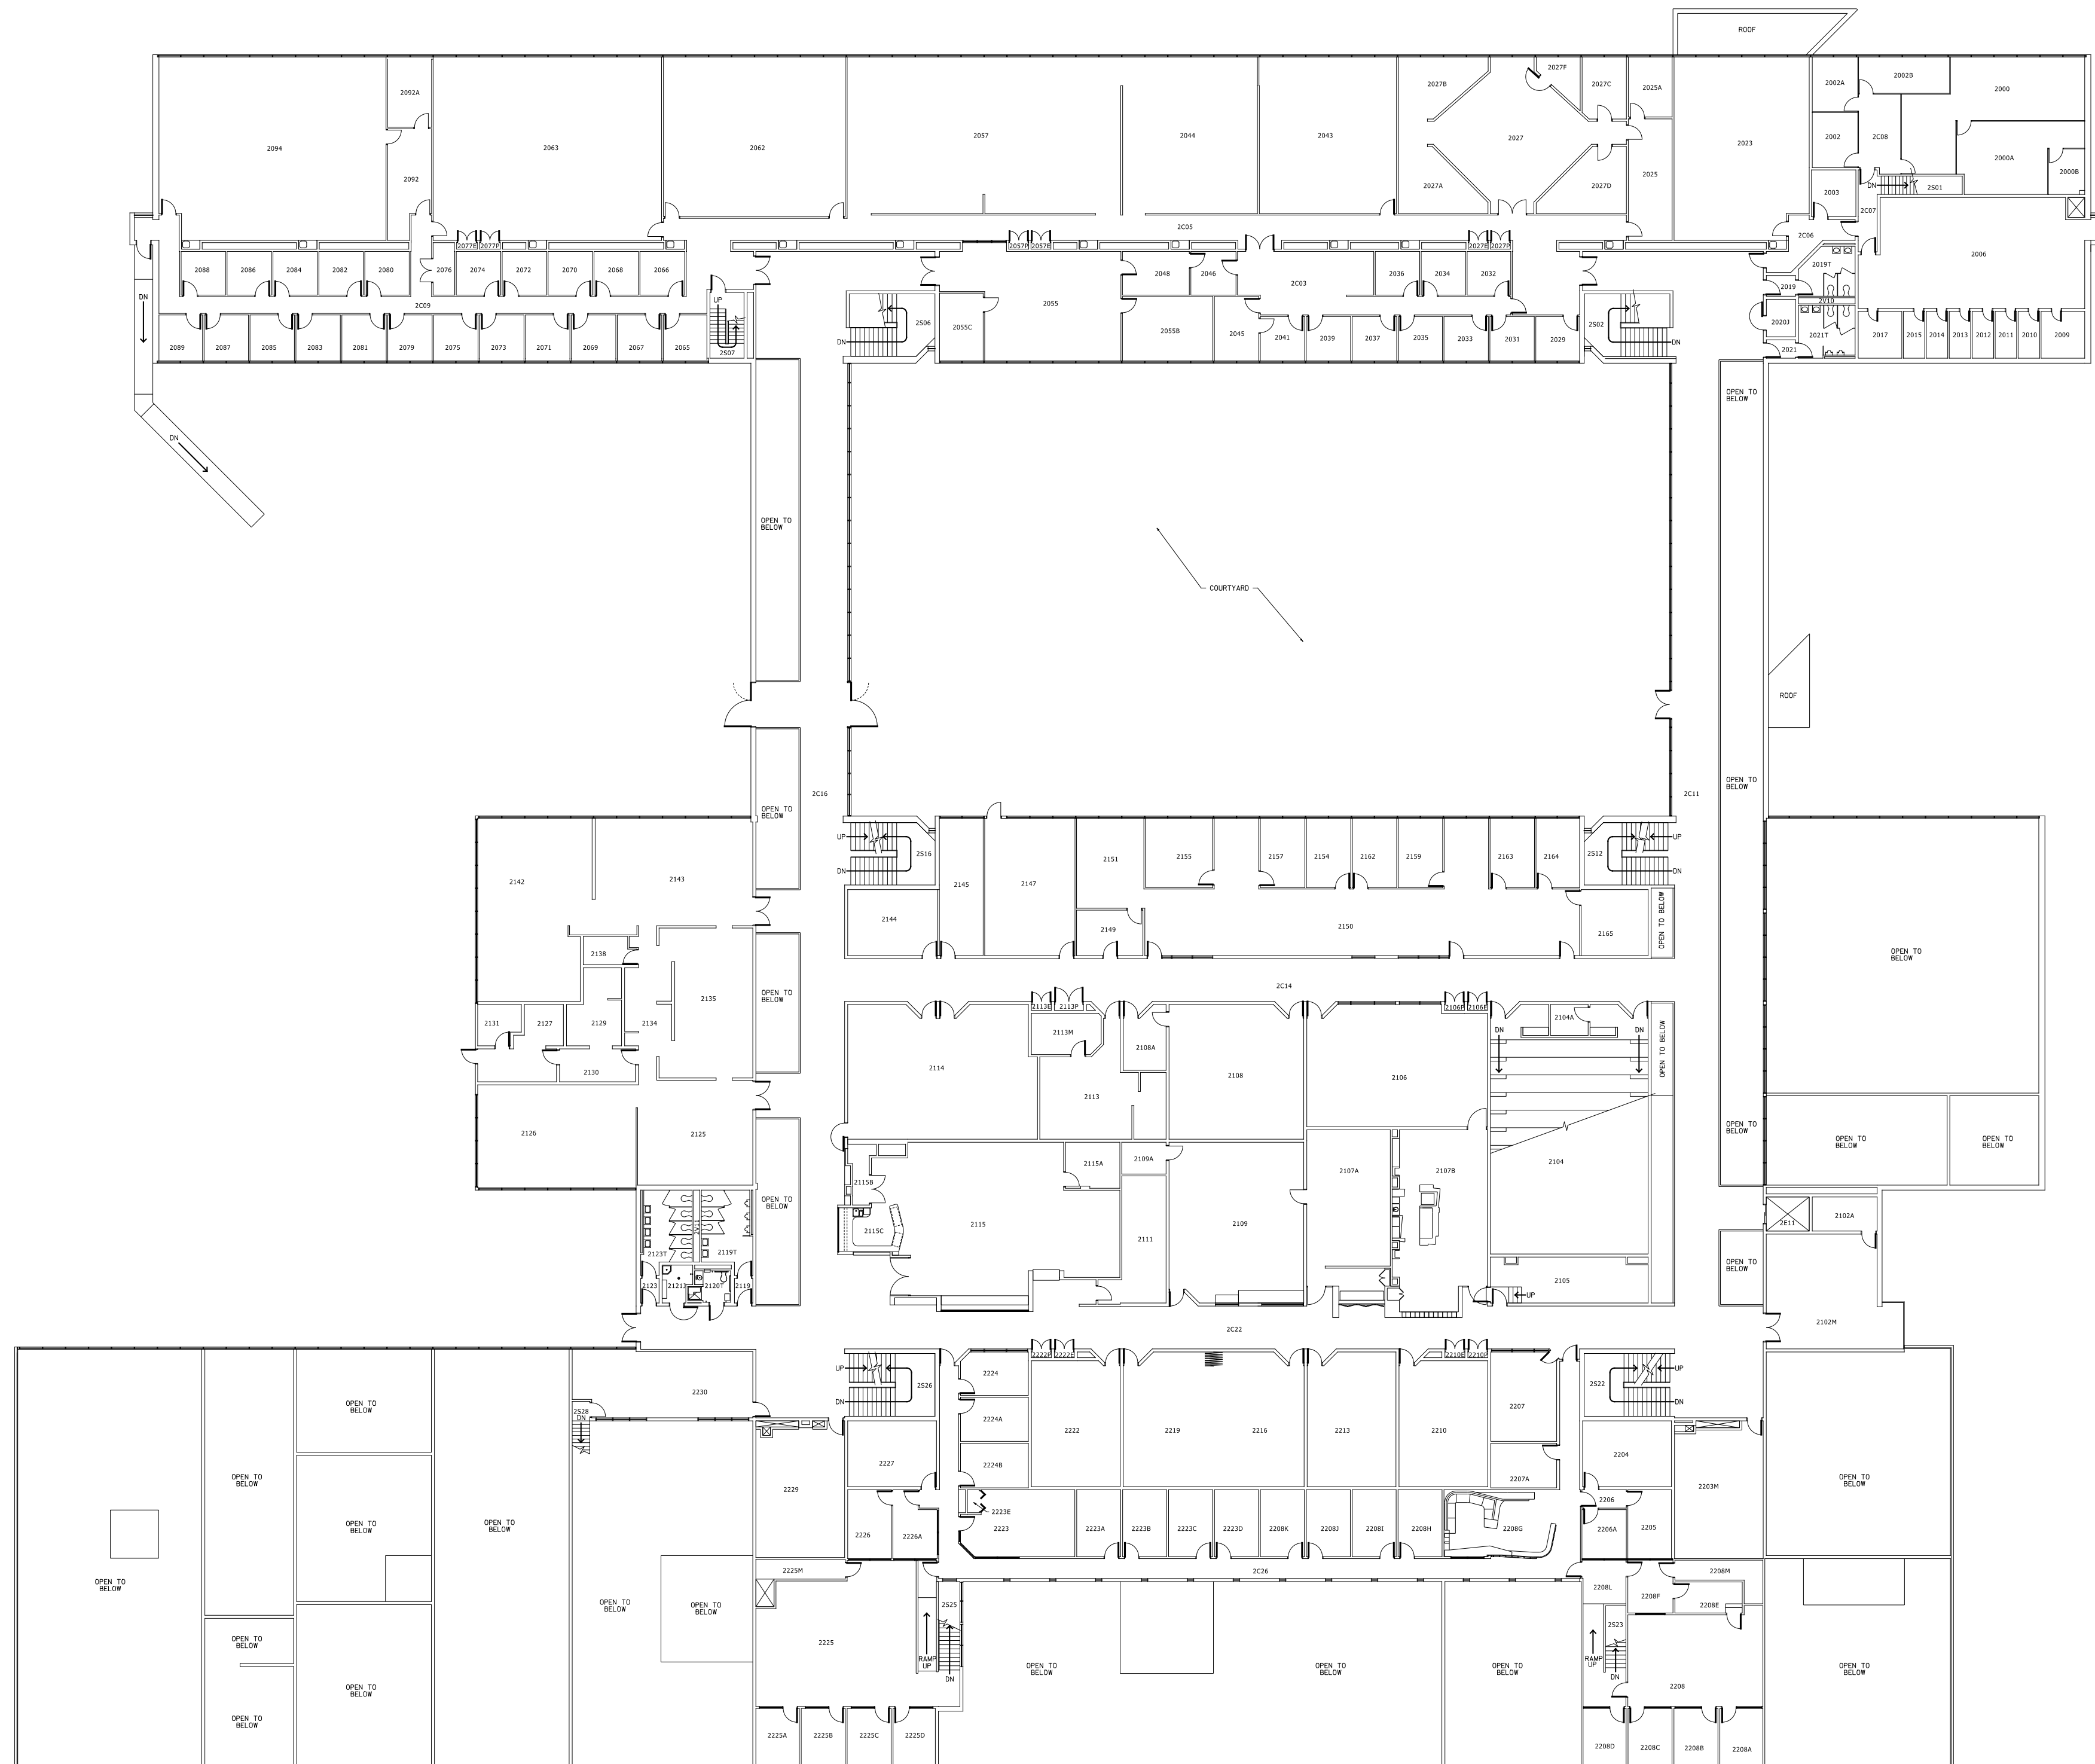

2nd Floor

1/22/2008 10:52:00 AM \\s111

Please refer any discrepancies to:  
**UNIVERSITY OF MICHIGAN**  
 ARCHITECTURE, ENGINEERING AND CONSTRUCTION  
 Space Information  
 326 East Hoover Street  
 Ann Arbor, Michigan 48109-1002  
 Email: AEC-FloorPlans@umich.edu

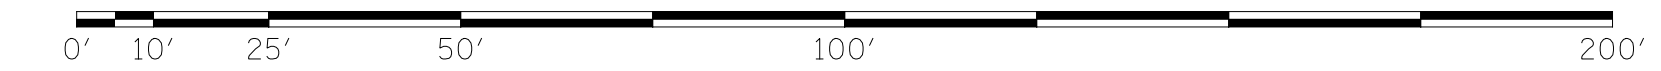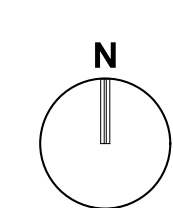

**Art & Architecture Building**  
 2000 Bonisteel Boulevard  
 Building Updated 01/14/08 Sheet Updated 01/14/08

**1000432**  
 Sheet 2 of 4